


















DRAWING KEY

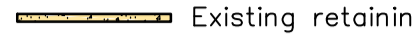-  Existing trees to retained
-  Proposed trees
-  Feature planting
-  Paving
-  Turf
-  Colored concrete pedestrian path
-  Low height feature planting
-  Groundcover planting
-  Existing retaining wall
-  New retaining wall
-  Barrier kerb
-  Proposed bus shelter
-  Proposed access stairs
-  Indicative water edge
-  Study area



AA SHARED PATH CROSS SECTION
Scale 1:50 @ A1

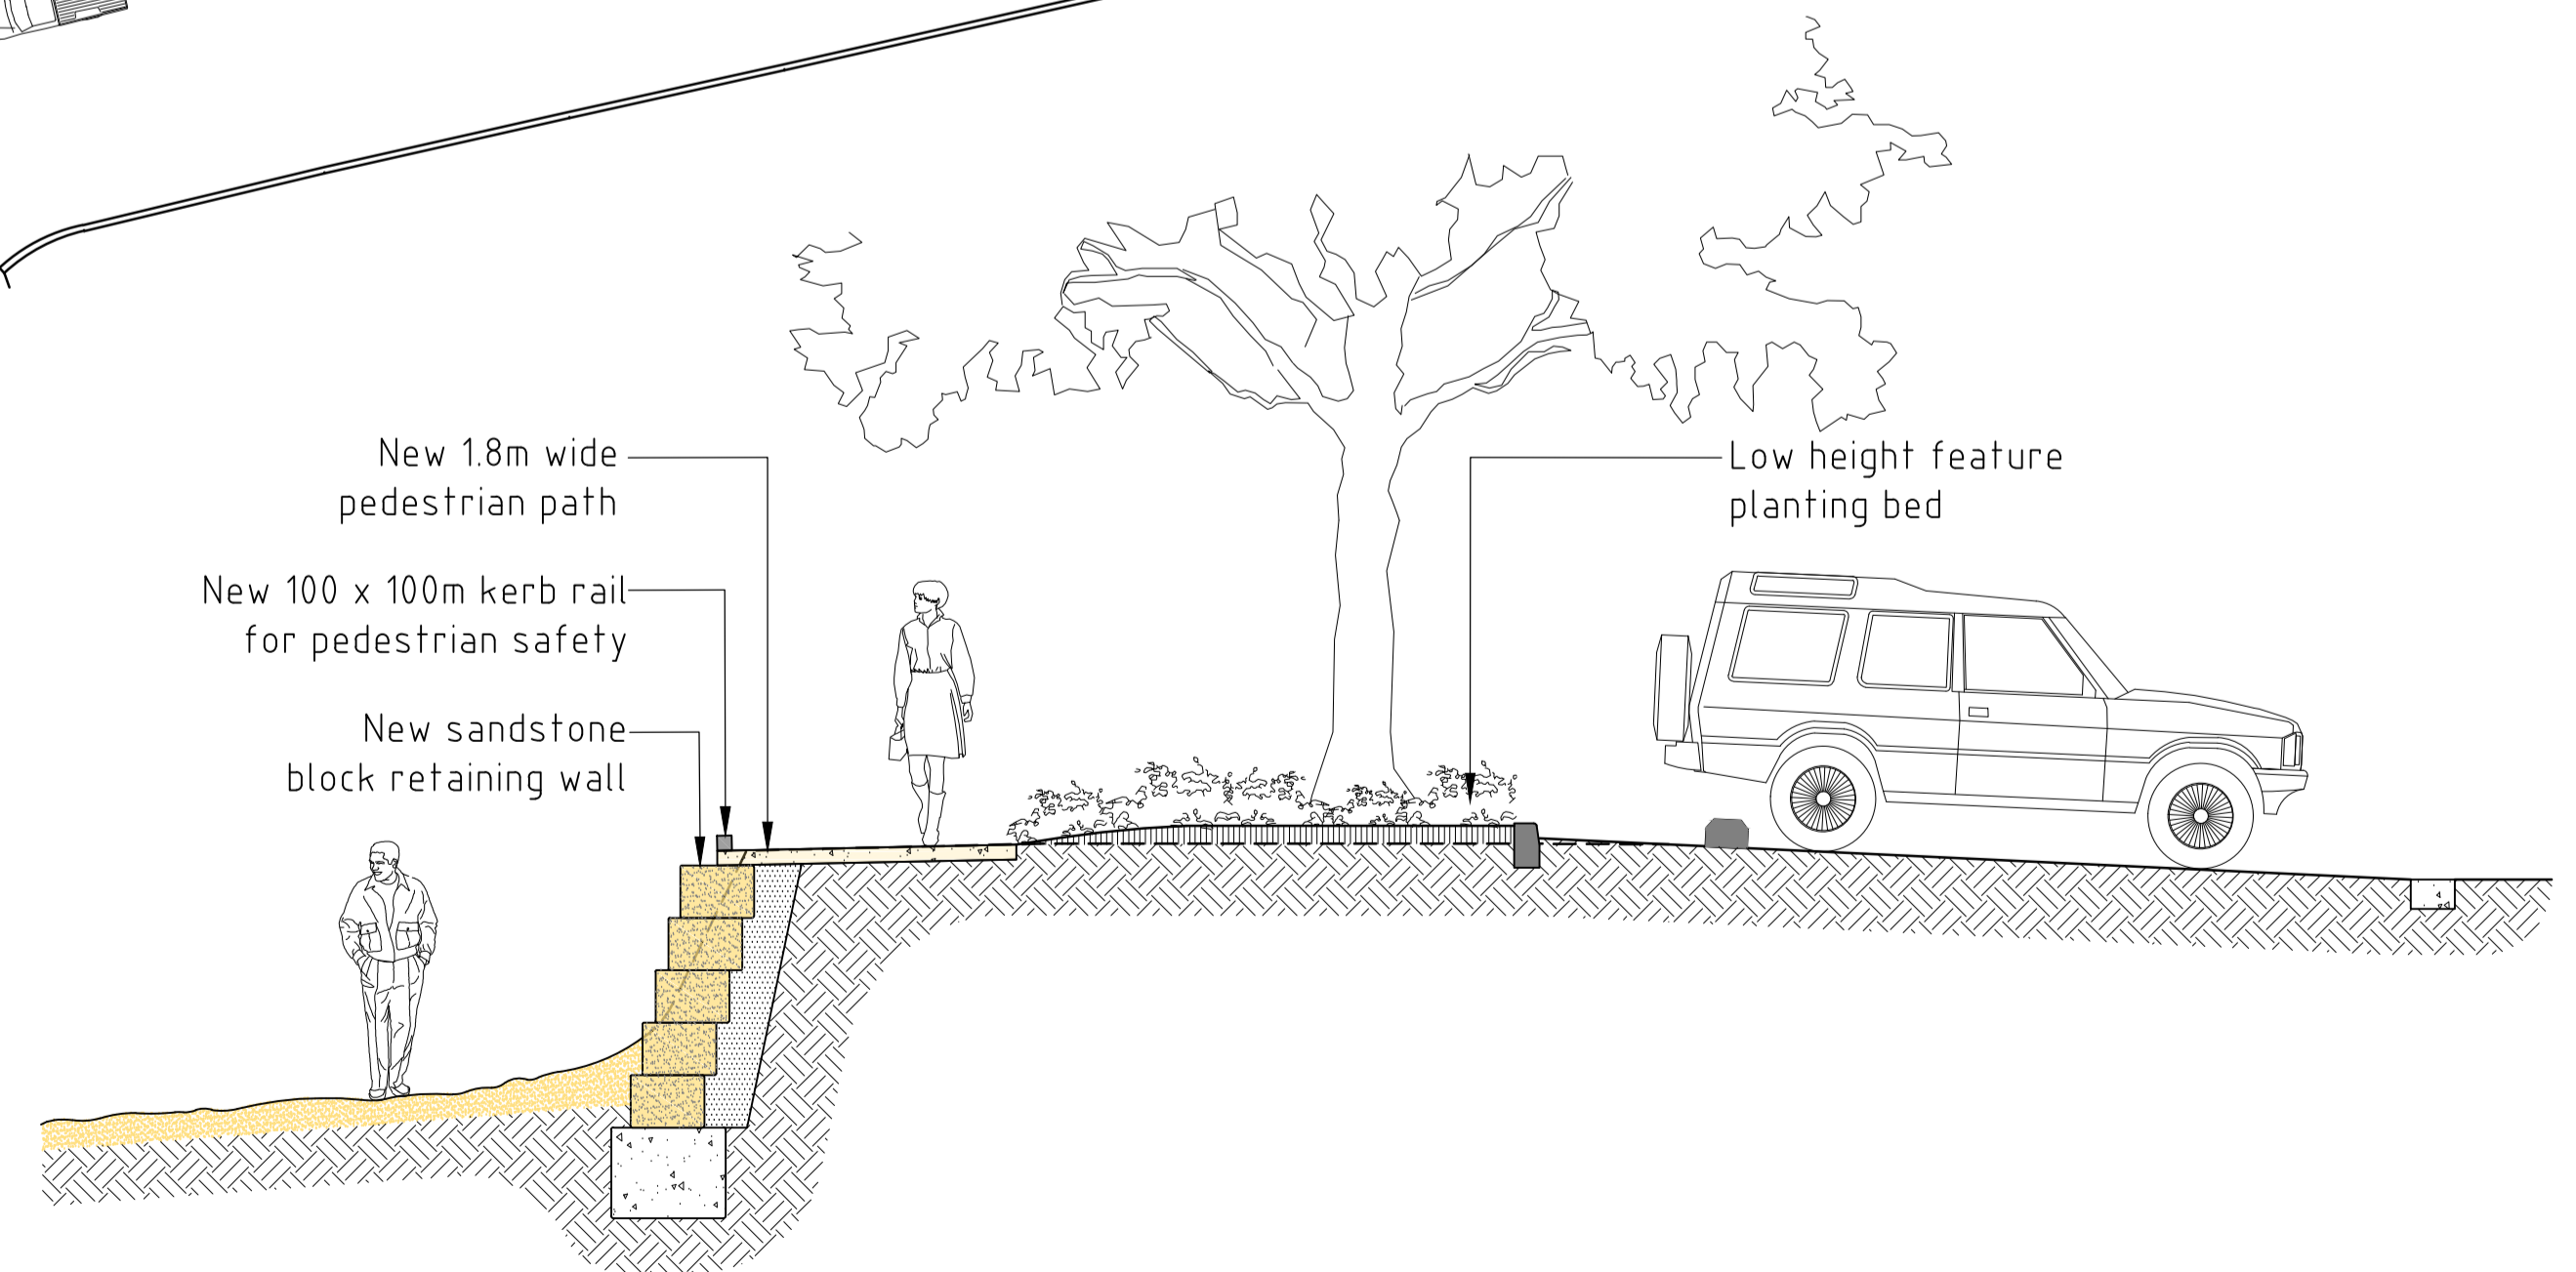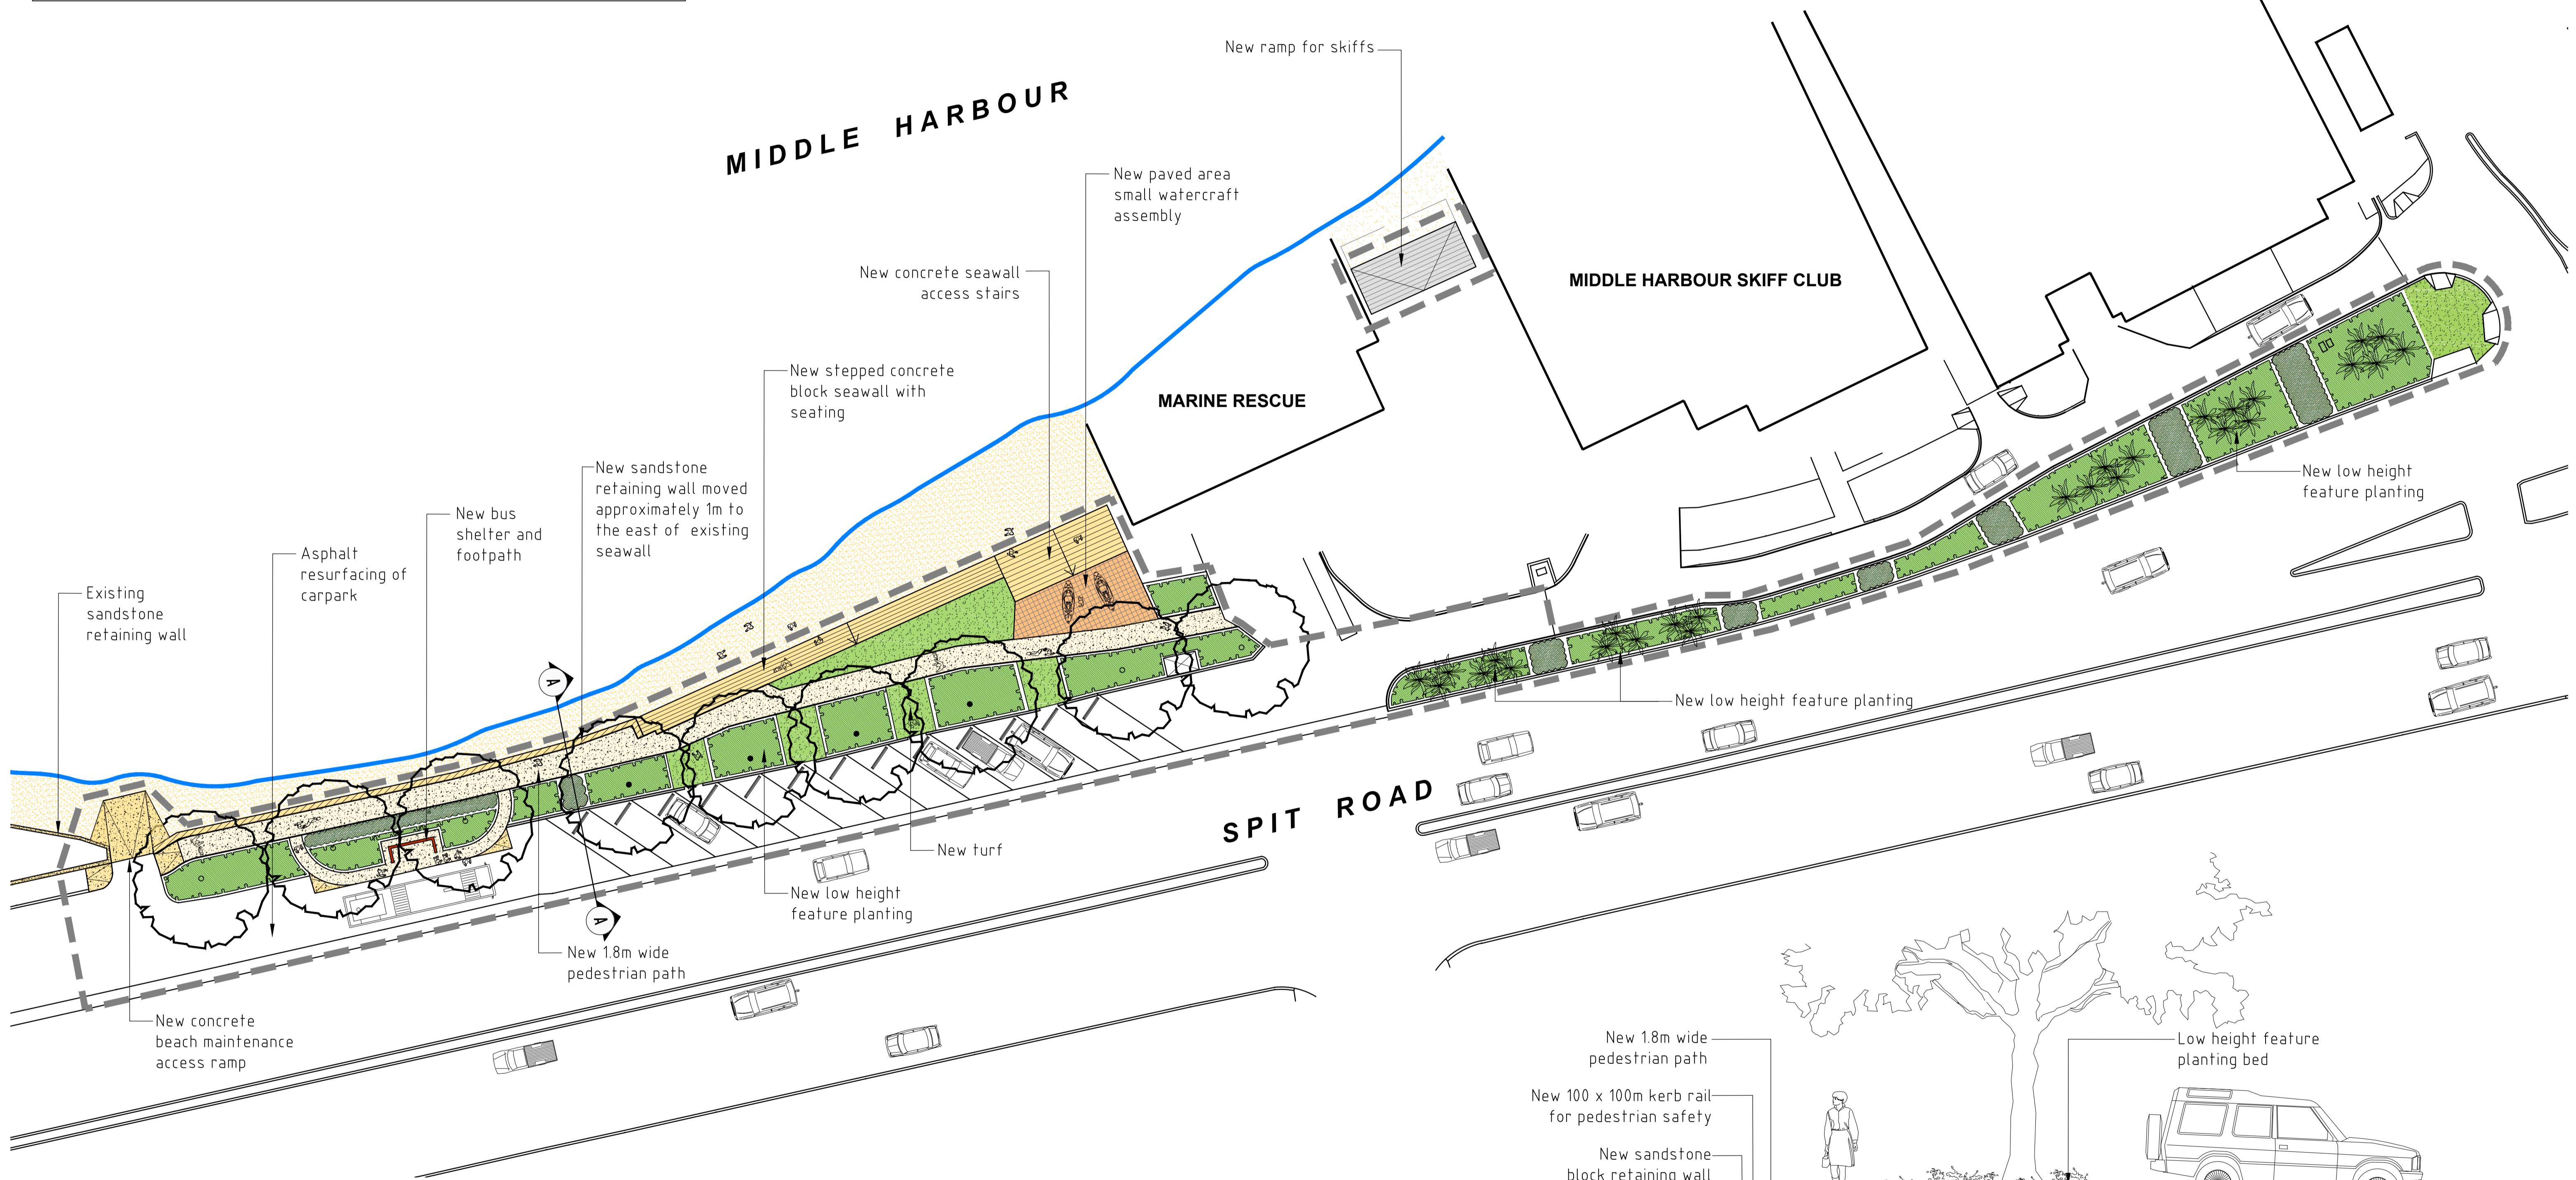